
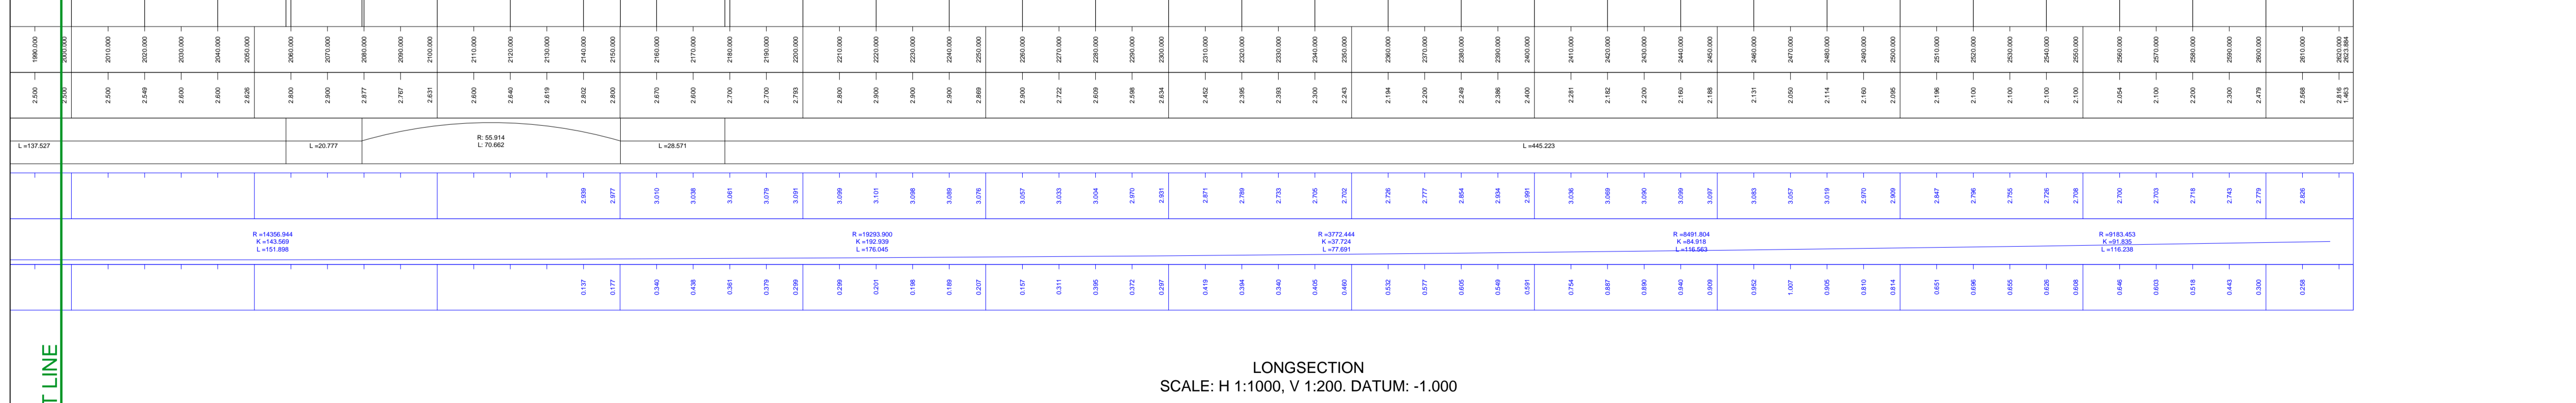


LONGSECTION
SCALE: H 1:1000, V 1:200. DATUM: -1.000

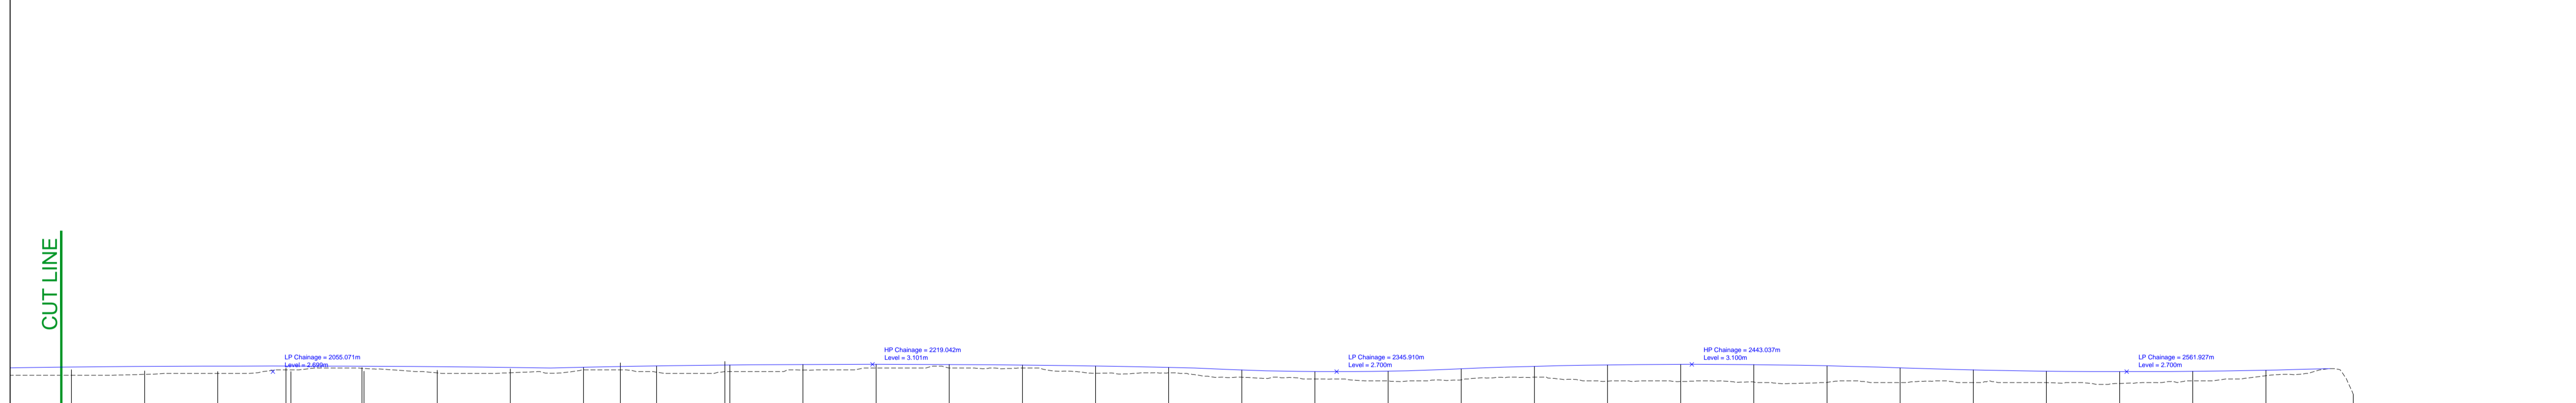

LONGSECTION
SCALE: H 1:1000, V 1:200. DATUM: -1.000

- KEY:**
- LP Change 2.7m AOD ALIGNMENT LOW POINT
 - HP Change 2.7m AOD ALIGNMENT HIGH POINT
 - 2.7m AOD ALIGNMENT
 - EXISTING GROUND ALIGNMENT

- CHAINAGE
- EXISTING LEVEL
- HORIZONTAL ALIGNMENT
- PROPOSED 2.7m AOD ALIGNMENT LEVELS
- PROPOSED 2.7m AOD VERTICAL ALIGNMENT
- LEVEL DIFFERENCE BETWEEN PROPOSED 2.7m AOD & EXISTING GROUND LEVELS

NOTES:
FOR CHAINAGE LOCATIONS REFER TO CHAINAGE LOCATION PLAN (DRAWING NO. VKL-02-07-G300-003)

REV.

VKL-02-07-G300-002 0

FIGURE TITLE
UK ONSHORE SCHEME PROPOSED CONVERTER STATION ACCESS ROAD - LONGSECTION

SHEET NUMBER

SHEET 2 OF 2

Scale: AS SHOWN