



File name: I:\20200625\20200625\004 Internal Data\A102 Drawings And Models\CAD\Sheet Plans\C_Civil08 Scheme Planning\VL_02_34-G100-068_UK Onshore Scheme Application Works Plans.dwg
PRODUCED: SB CHECKED: MJ APPROVED: BG
CONSULTANT: ARUP

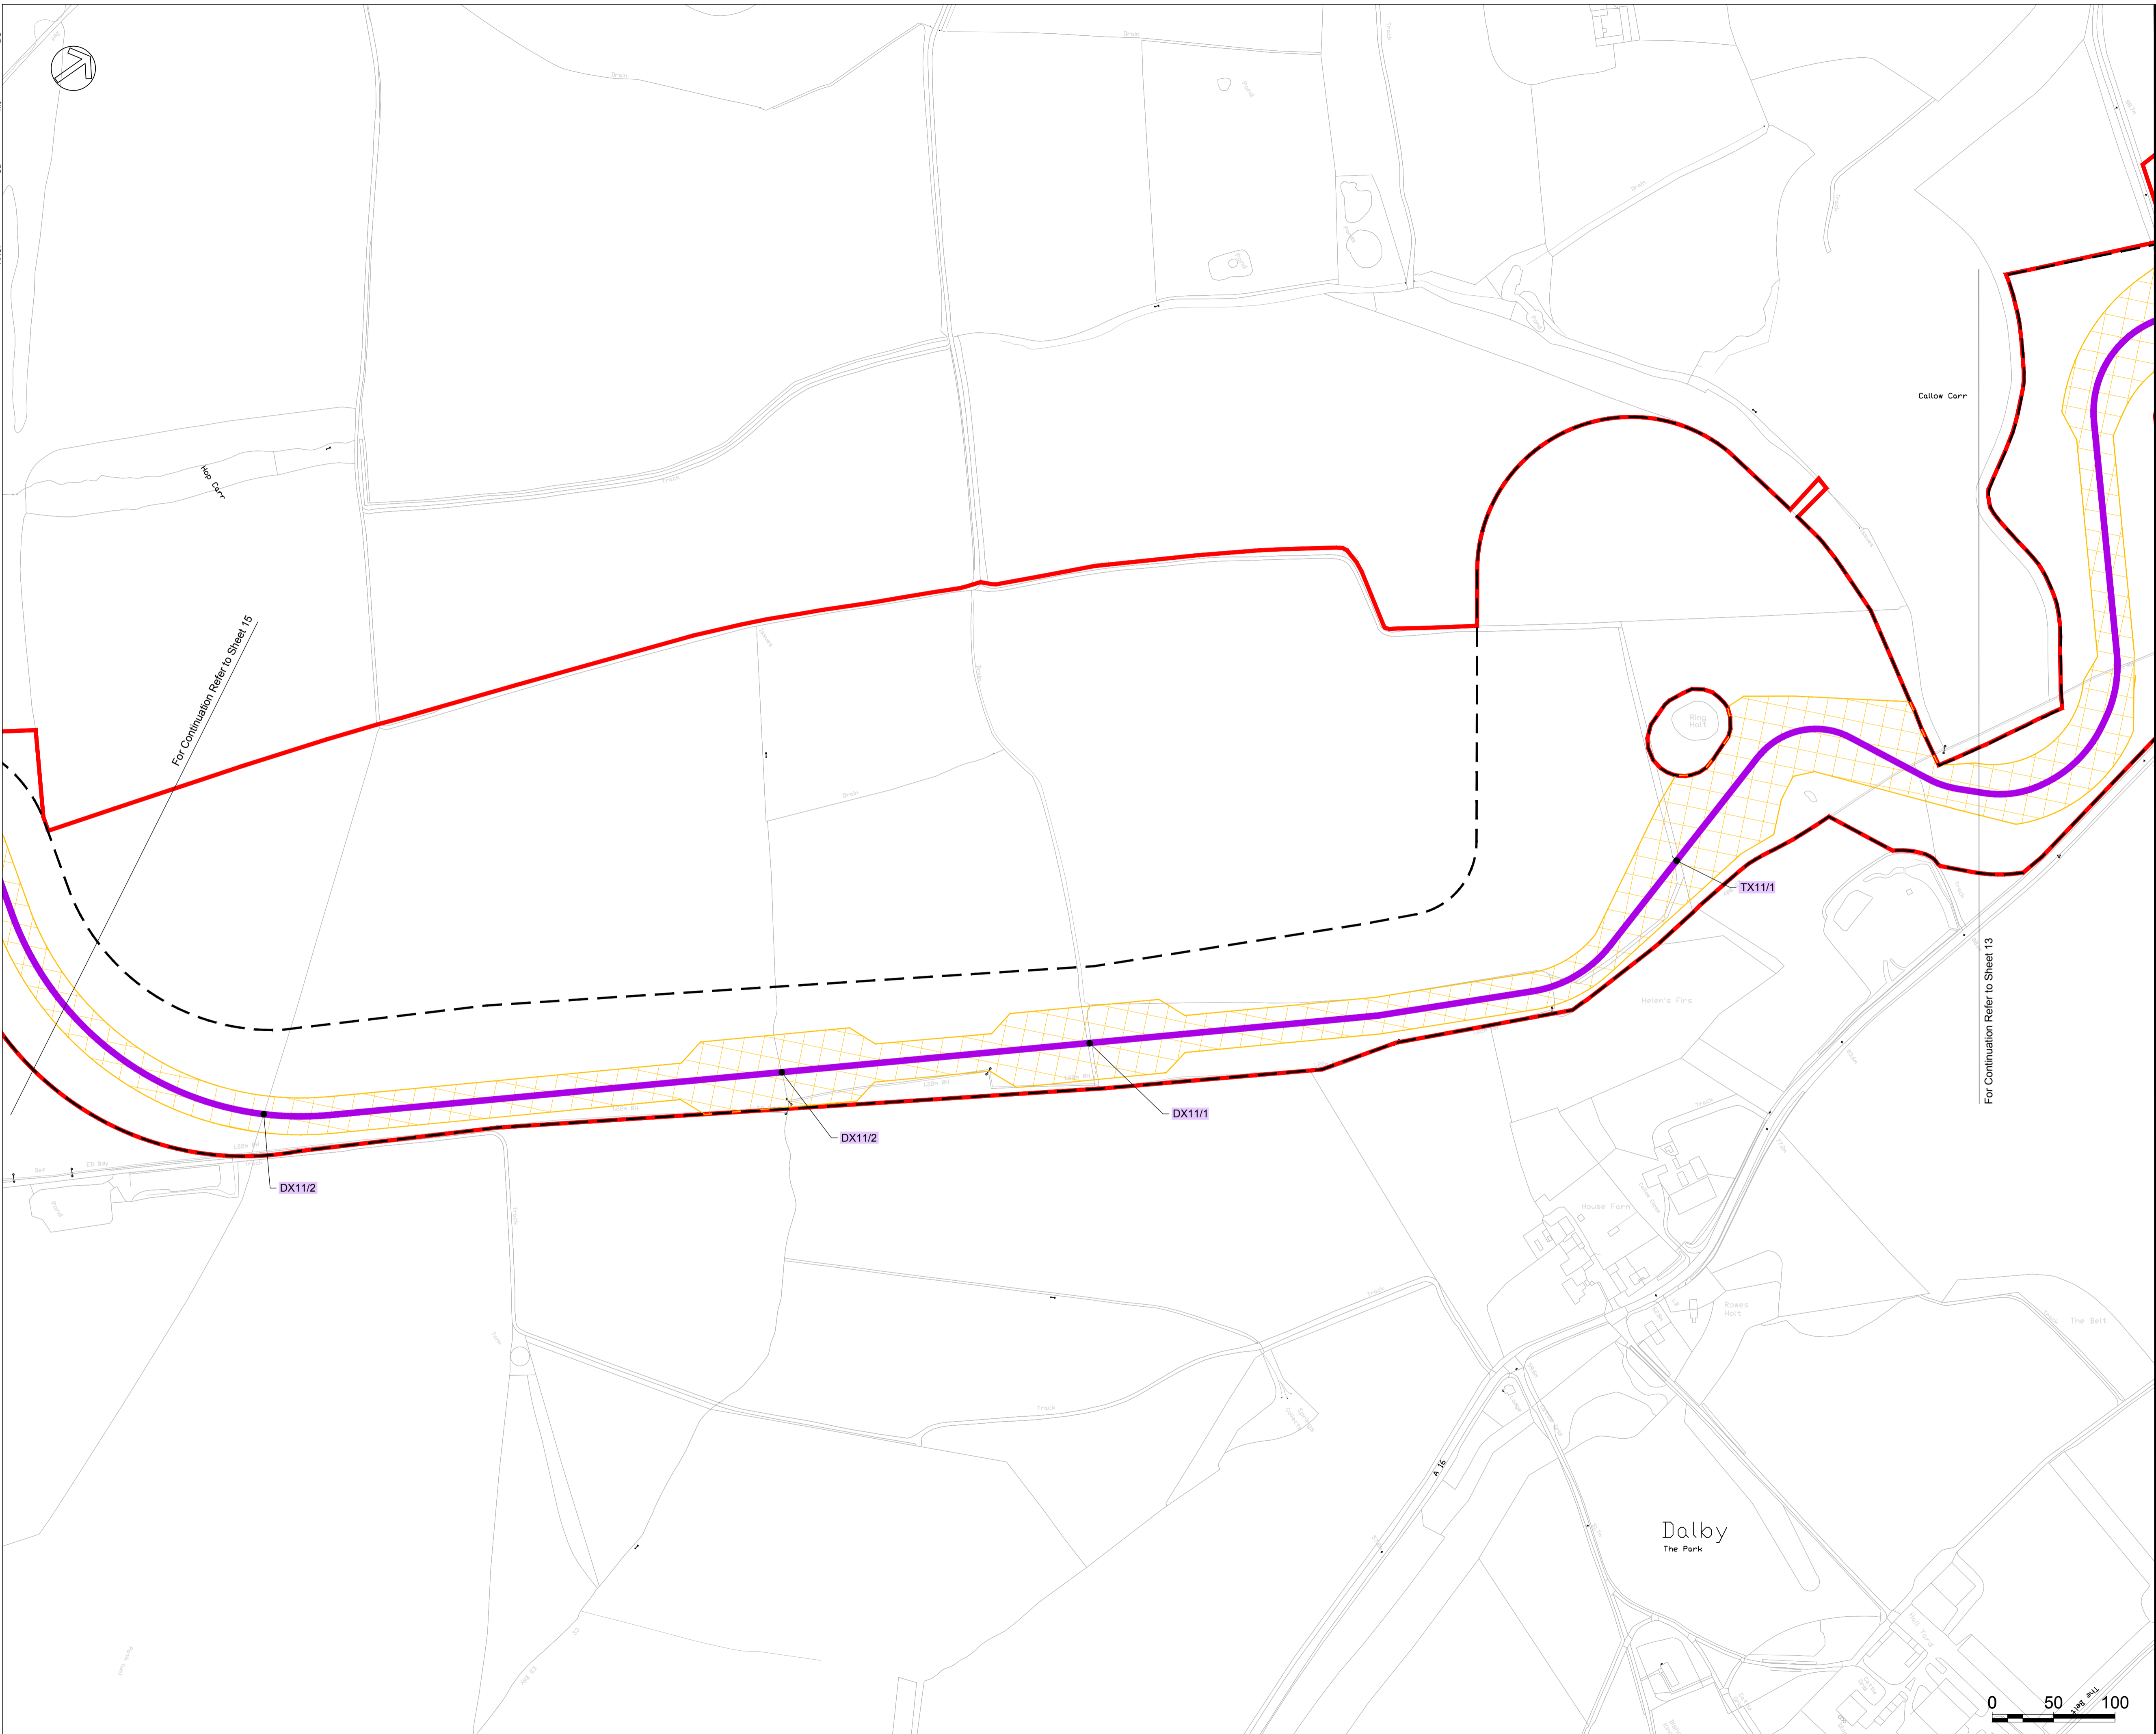

- NOTES**
- 1. All dimensions are in metres and all elevations are metres above Ordnance Datum unless noted otherwise. Do not scale from this drawing.
 - 2. Reproduced from Ordnance Survey maps with the permission of Ordnance Survey on behalf of The Controller of Her Majesty's Stationery Office. Crown copyright. Licence number 0100031673.
 - 3. Temporary working width shown for indicative purposes only, dimensions and design may vary depending on site and installation conditions.
 - 4. Off site works to the highway to be applied for separately under Section 278 of Highways Act 1980.
 - 5. For UK Onshore Scheme Site Location and Works Plans - Location Key Plan refer to VKL-02-34-G100-001.
 - 6. LCC refers to Lincolnshire County Council
HGV refers to Heavy Goods Vehicles
AIL refers to Abnormal Indivisible Loads
 - 7. Track / Access crossings to be Construction traffic crossing points only, unless noted otherwise.

- LEGEND**
- Application Boundary
 - Local Planning Authority Administrative Boundary
 - Indicative DC Cable Alignment
 - Indicative AC Cable Alignment
 - Temporary Construction Access Route
 - Temporary Construction Access to Beach
 - Limits of Deviation
 - Temporary Working Width
 - Temporary Construction Compound
 - Temporary Working Area
 - Temporary Working Area Ancillary Area
 - Temporary Construction Compound Ancillary Area
 - Converter Station Temporary Construction Facilities
 - Drain Crossing Reference
 - Public Right of Way Crossing Reference
 - Road Crossing Reference: Construction Traffic Crossing Only
 - Road Crossing Reference: Construction Access
 - Rail Crossing Reference
 - River Crossing Reference
 - Track / Access Crossing Reference

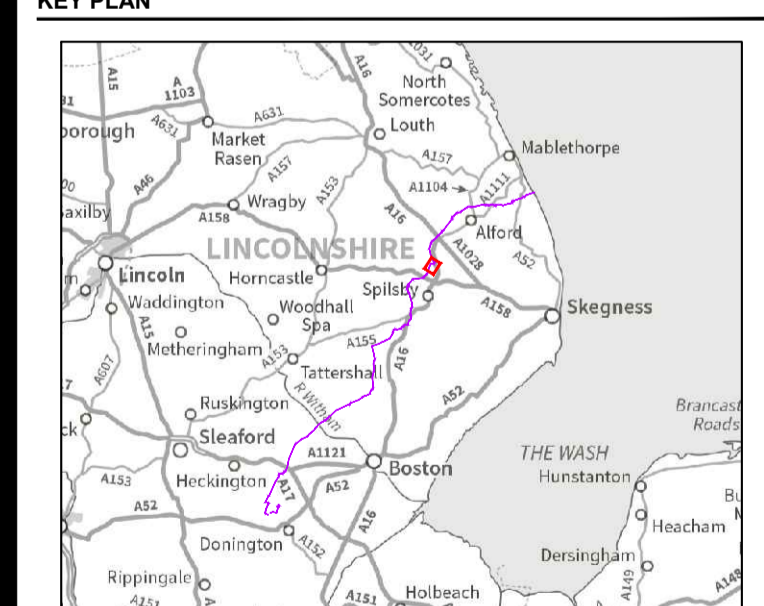

REVISION:

REV.	DATE	DESCRIPTION
00	02/08/17	For Planning

FIGURE NO.
VKL-02-34-G100-068

FIGURE TITLE
UK Onshore Scheme
Application Works Plans

SHEET NUMBER
Sheet 14
Scale at A1:
1:2500