


NOTES

- All dimensions are in metres and all elevations are metres above Ordnance Datum unless noted otherwise. Do not scale from this drawing.
- Reproduced from Ordnance Survey maps with the permission of Ordnance Survey on behalf of The Controller of Her Majesty's Stationary Office. Crown copyright. Licence number 0100031673.
- Temporary working width shown for indicative purposes only, dimensions and design may vary depending on site and installation conditions.
- Off site works to the highway to be applied for separately under Section 278 of Highways Act 1980.
- For UK Onshore Scheme Site Location and Works Plans - Location Key Plan refer to VKL-02-34-G100-001.
- LCC refers to Lincolnshire County Council
HGV refers to Heavy Goods Vehicles
AIL refers to Abnormal Indivisible Loads
- Track / Access crossings to be Construction traffic crossing points only, unless noted otherwise.

LEGEND

- Application Boundary
- - - Local Planning Authority Administrative Boundary
- Indicative DC Cable Alignment
- - - Indicative AC Cable Alignment
- - - Temporary Construction Access Route
- - - Temporary Construction Access to Beach
- - - Limits of Deviation
- Temporary Working Width
- Temporary Construction Compound
- Temporary Working Area
- Temporary Working Area Ancillary Area
- Temporary Construction Compound Ancillary Area
- Converter Station Temporary Construction Facilities
- DX1/1 Drain Crossing Reference
- PRWX1/1 Public Right of Way Crossing Reference
- RDX1 Road Crossing Reference: Construction Traffic Crossing Only
- RDX1 Road Crossing Reference: Construction Access
- RLX34/1 Rail Crossing Reference
- RVX35/1 River Crossing Reference
- TX1/1 Track / Access Crossing Reference

KEY PLAN

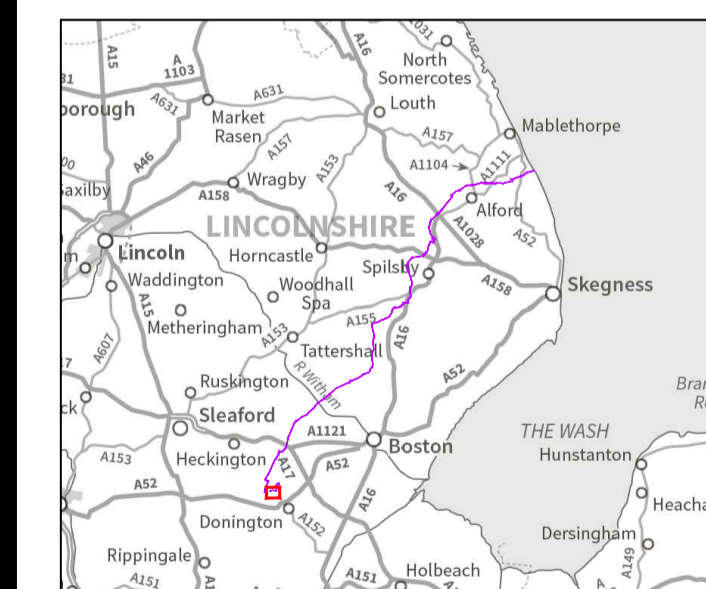

REVISION:

REV.	DATE	DESCRIPTION
00	02/08/17	For Planning

FIGURE NO.

VKL-02-34-G100-098

FIGURE TITLE


UK Onshore Scheme Application Works Plans

SHEET NUMBER

Sheet 44

Scale at A1:

1:2500

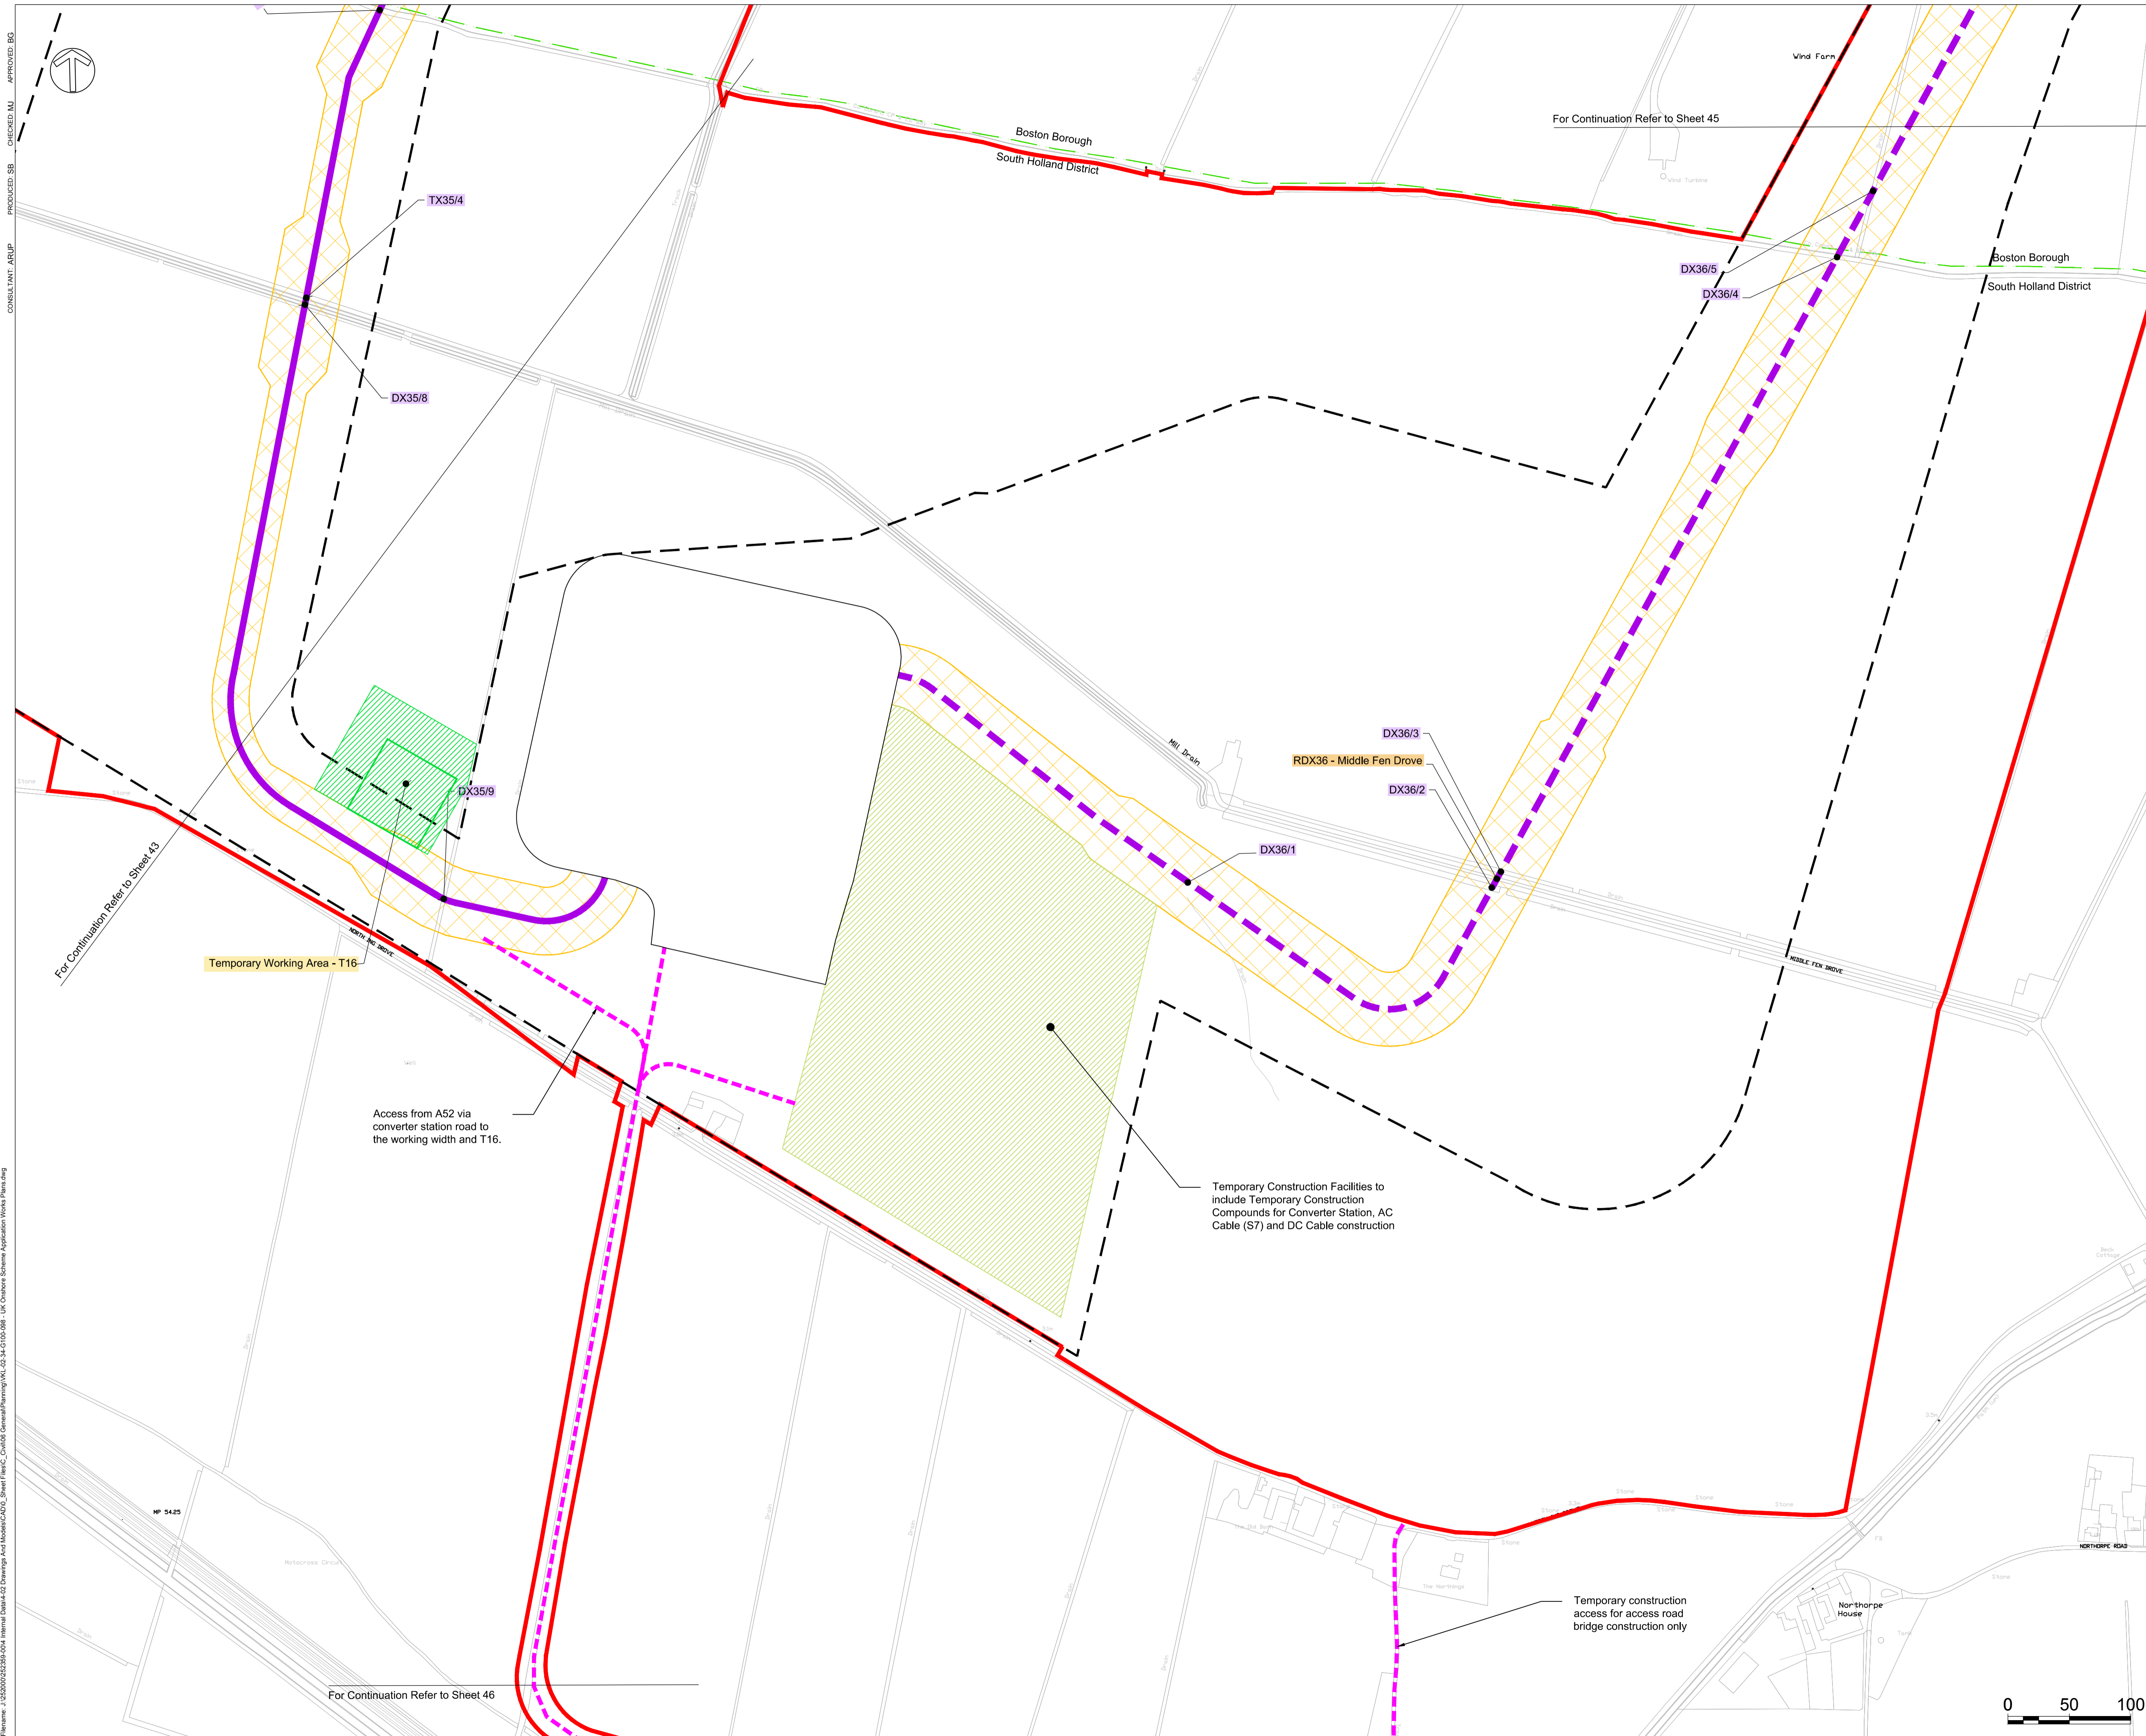

PRODUCED: SB, CHECKED: MJ, APPROVED: BG, CONSULTANT: ARUP, File name: I:\202005\20200504 Internal\Drawings\2D Drawings\44\44_Sheet_44_A1_Civil\UK Onshore Scheme Application Works Plans.dwg, © Crown Copyright and Database Rights 2017. Ordnance Survey 0100031673