

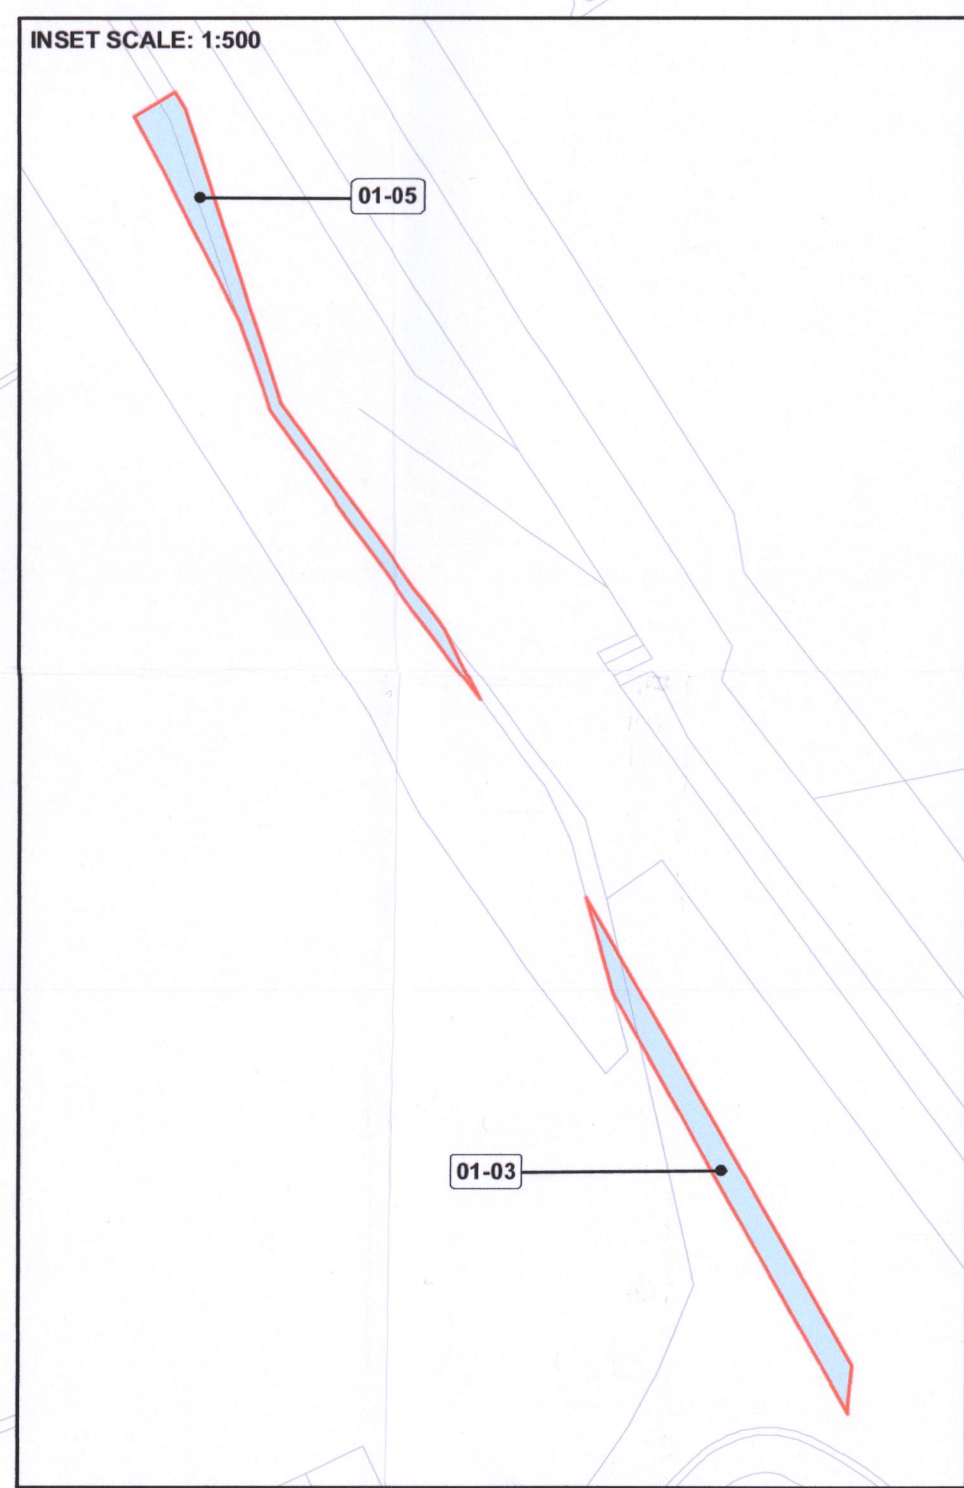


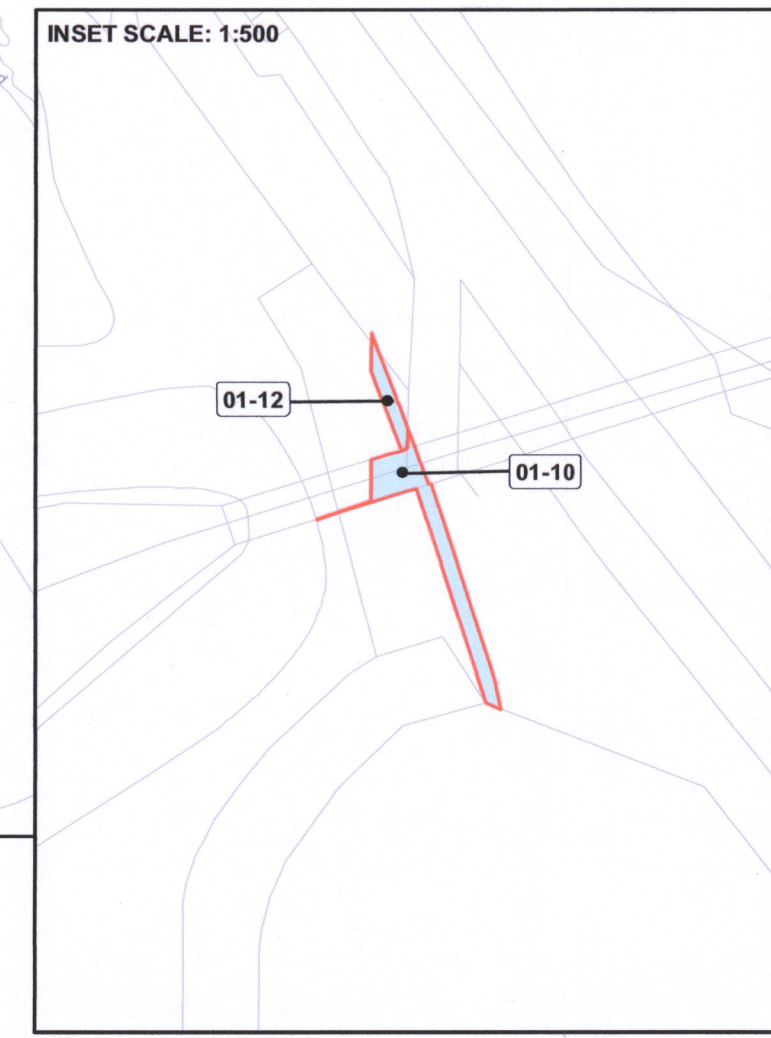

PLAN 1 OF 28 REFERRED TO
IN THE NATIONAL GRID
VIKING LINK LIMITED
(VIKING LINK
INTERCONNECTOR)
COMPULSORY PURCHASE
ORDER 2019
GENERAL VESTING
DECLARATION NO.2

- Land Included in General Vesting Declaration
- Rights Included in General Vesting Declaration


1. All dimensions in metres

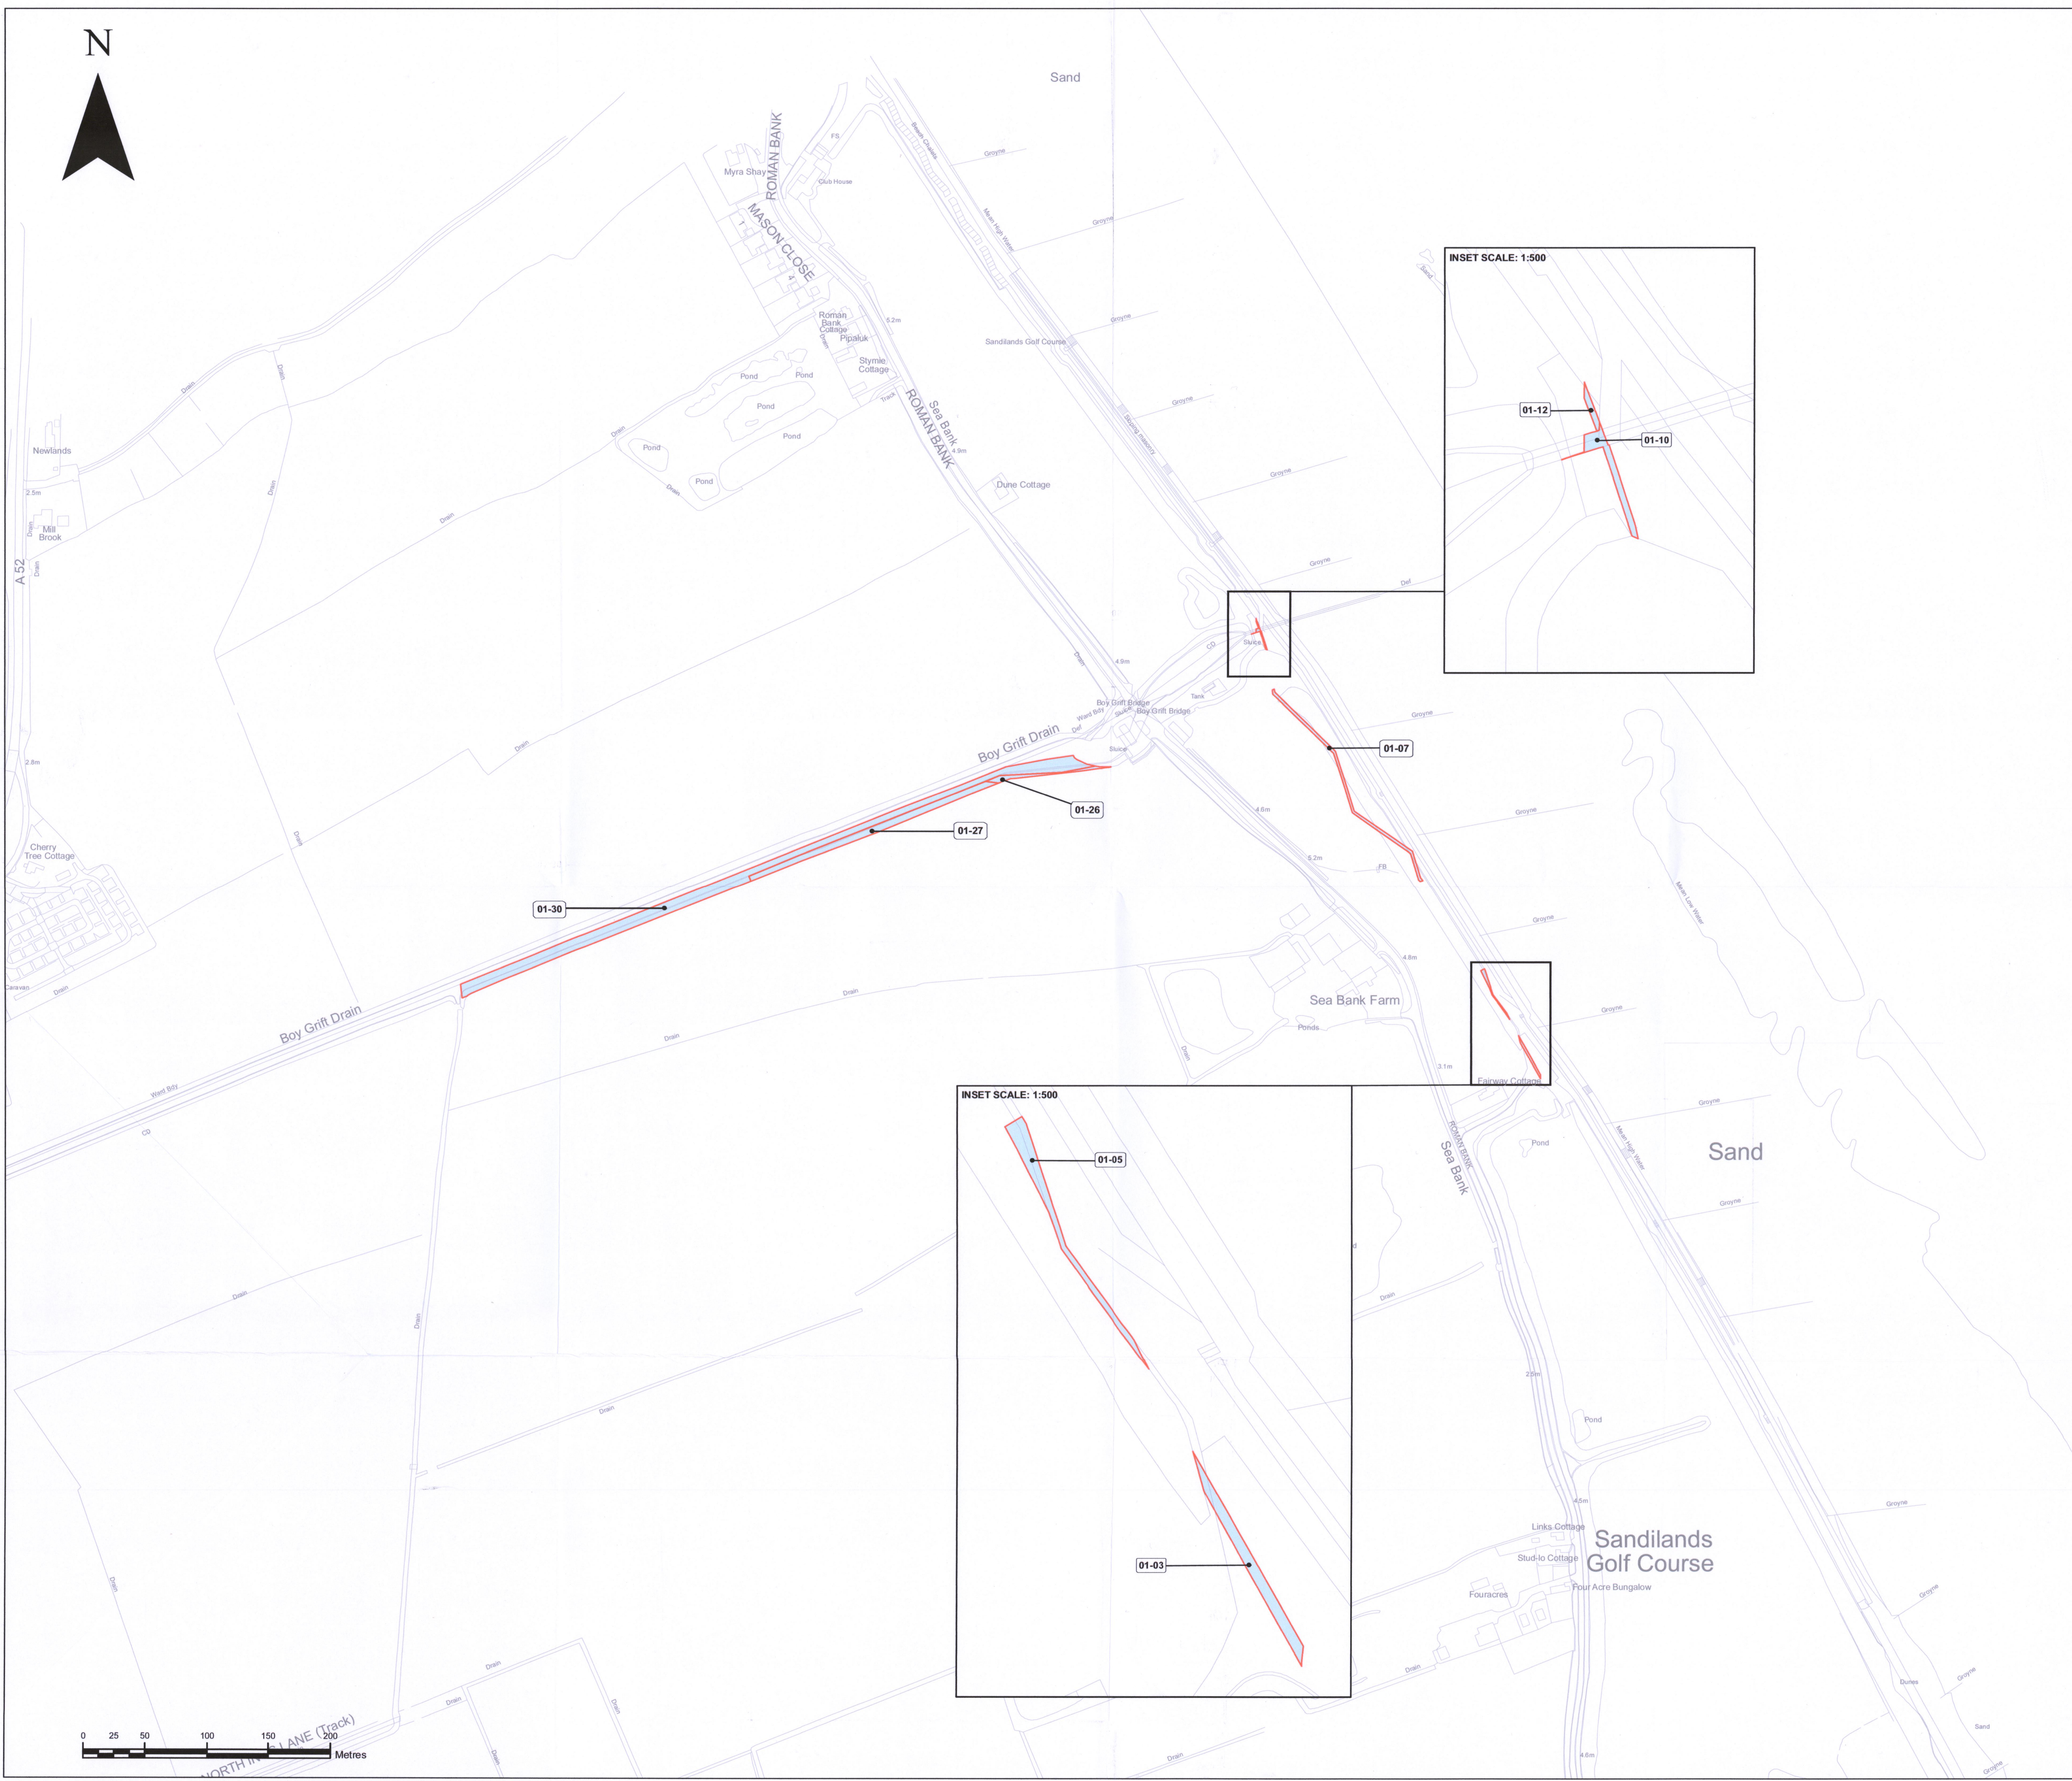

The common seal of
**NATIONAL GRID VIKING LINK
LIMITED**
was hereunto affixed on
the 20th OCTOBER 2020
in the presence of :-
LAWRENCE HARRIS

Authorised
Signatory *[Signature]*

Crown copyright and database rights 2016 OS 100031673.
You are permitted to use this data solely to enable you to respond to, or interact with, the organisation that provided you with the data.
You are not permitted to copy, sub-licence, distribute or sell any of this data to third parties in any form.

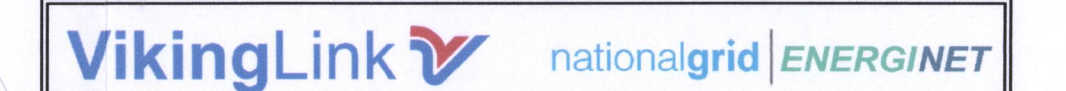

DRAWING TITLE
Plan 1 of 28 referred to in the
National Grid Viking Link Limited
(Viking Link Interconnector)
Compulsory Purchase Order 2019
General Vesting Declaration No.2

SITE		PRINT	
		A1	
DRAWING NUMBER		FORMAT	
		GIS	
REV. REMARKS	AUTHOR/CHKD/APPRD	DATE	SHT No. of SHTS
A Dmft	BS NF CM	20-10-2020	1 28
			SCALE
			1:2500

Co-financed by the European Union
Connecting Europe Facility