
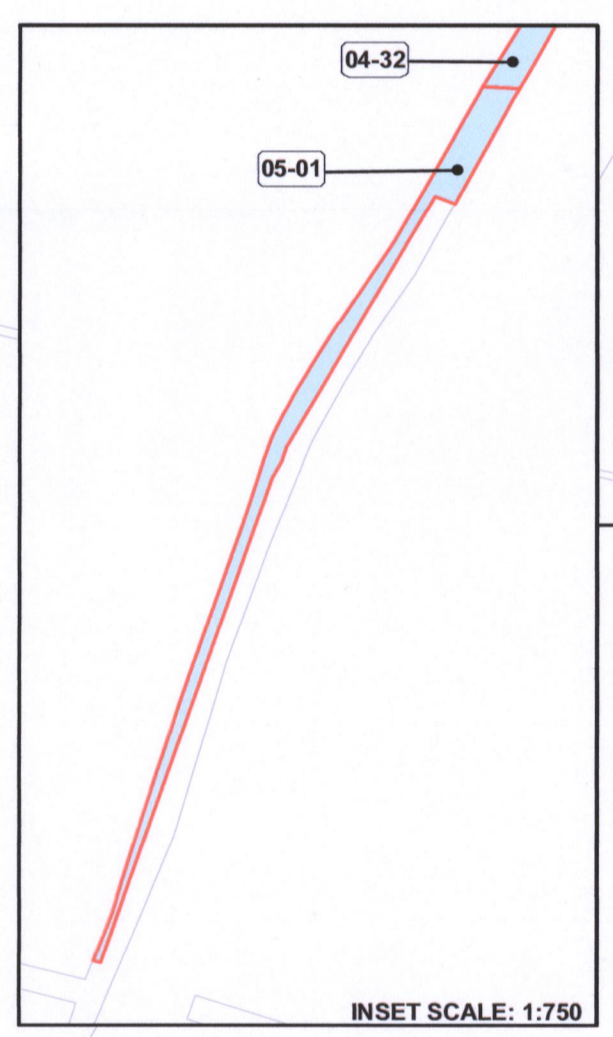


**PLAN 5 OF 28 REFERRED TO
IN THE NATIONAL GRID
VIKING LINK LIMITED
(VIKING LINK
INTERCONNECTOR)
COMPULSORY PURCHASE
ORDER 2019
GENERAL VESTING
DECLARATION NO.2**

- Land Included in General Vesting Declaration
- Rights Included in General Vesting Declaration


1. All dimensions in metres

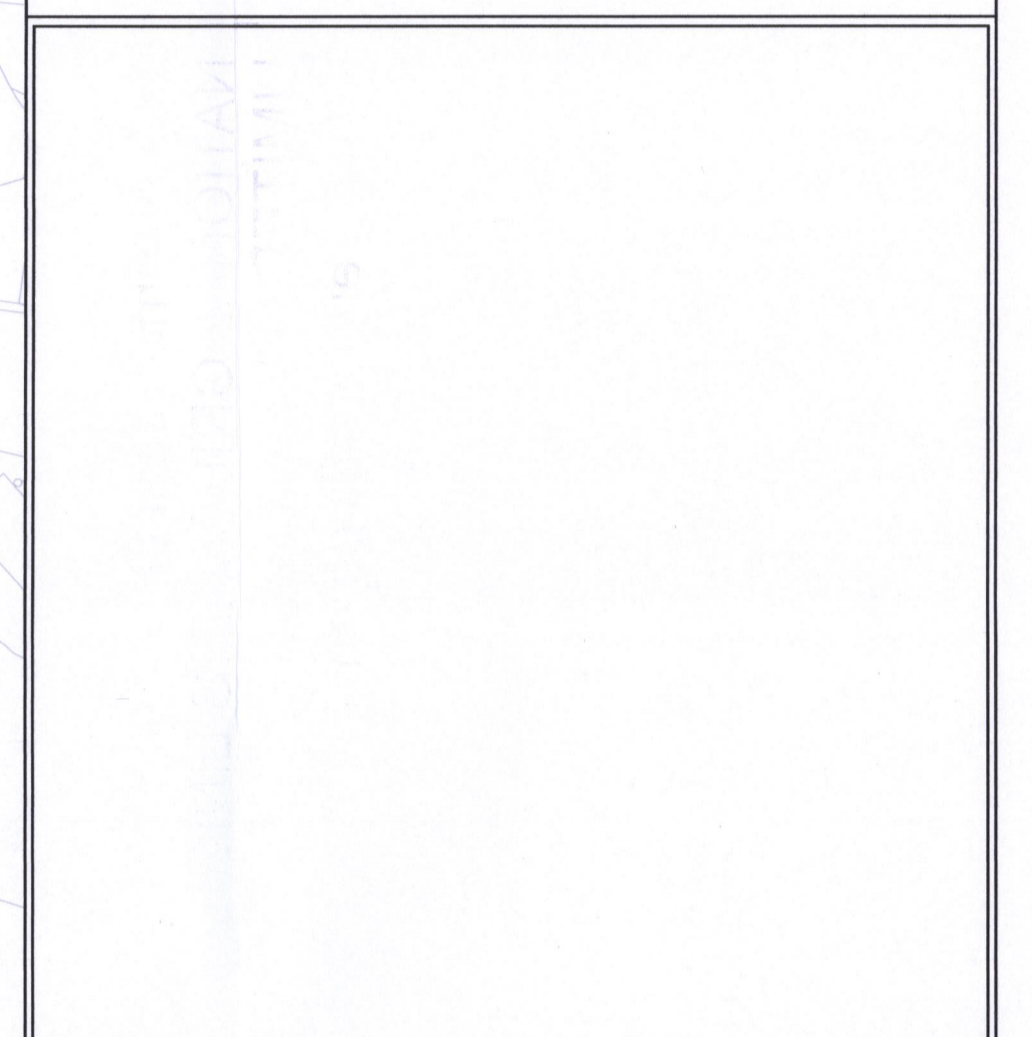

The common seal of
**NATIONAL GRID VIKING LINK
LIMITED**
was hereunto affixed on
the *20th* of *October* 2020
in the presence of :-
LAWRENCE HALLAM

Authorised Signatory *W. H. H. H.*

Crown copyright and database rights 2016 OS 100031673.
You are permitted to use this data solely to enable you to respond to, or interact with, the organisation that provided you with the data.
You are not permitted to copy, sub-licence, distribute or sell any of this data to third parties in any form.

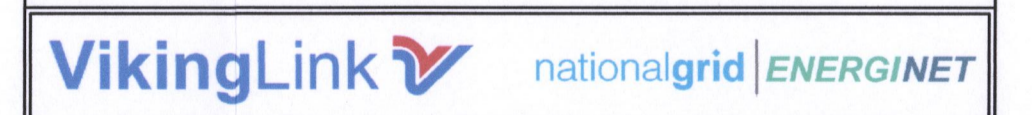

DRAWING TITLE
Plan 5 of 28 referred to in the
National Grid Viking Link Limited
(Viking Link Interconnector)
Compulsory Purchase Order 2019
General Vesting Declaration No.2

| | | | |
|----------------|----------------------|--------------|------------------|
| SITE | | A1 | |
| DRAWING NUMBER | | FORMAT GIS | |
| REV. REMARKS | AUTHOR(CHK'D)(APP'D) | DATE | ISHT No. of SHTS |
| A Draft | BS NF CM | 20-10-2020 | 5 28 |
| | | SCALE 1:2500 | |

Co-financed by the European Union
Connecting Europe Facility