

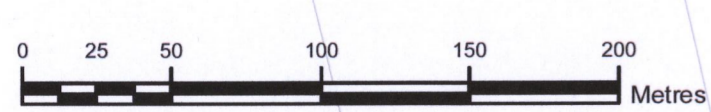
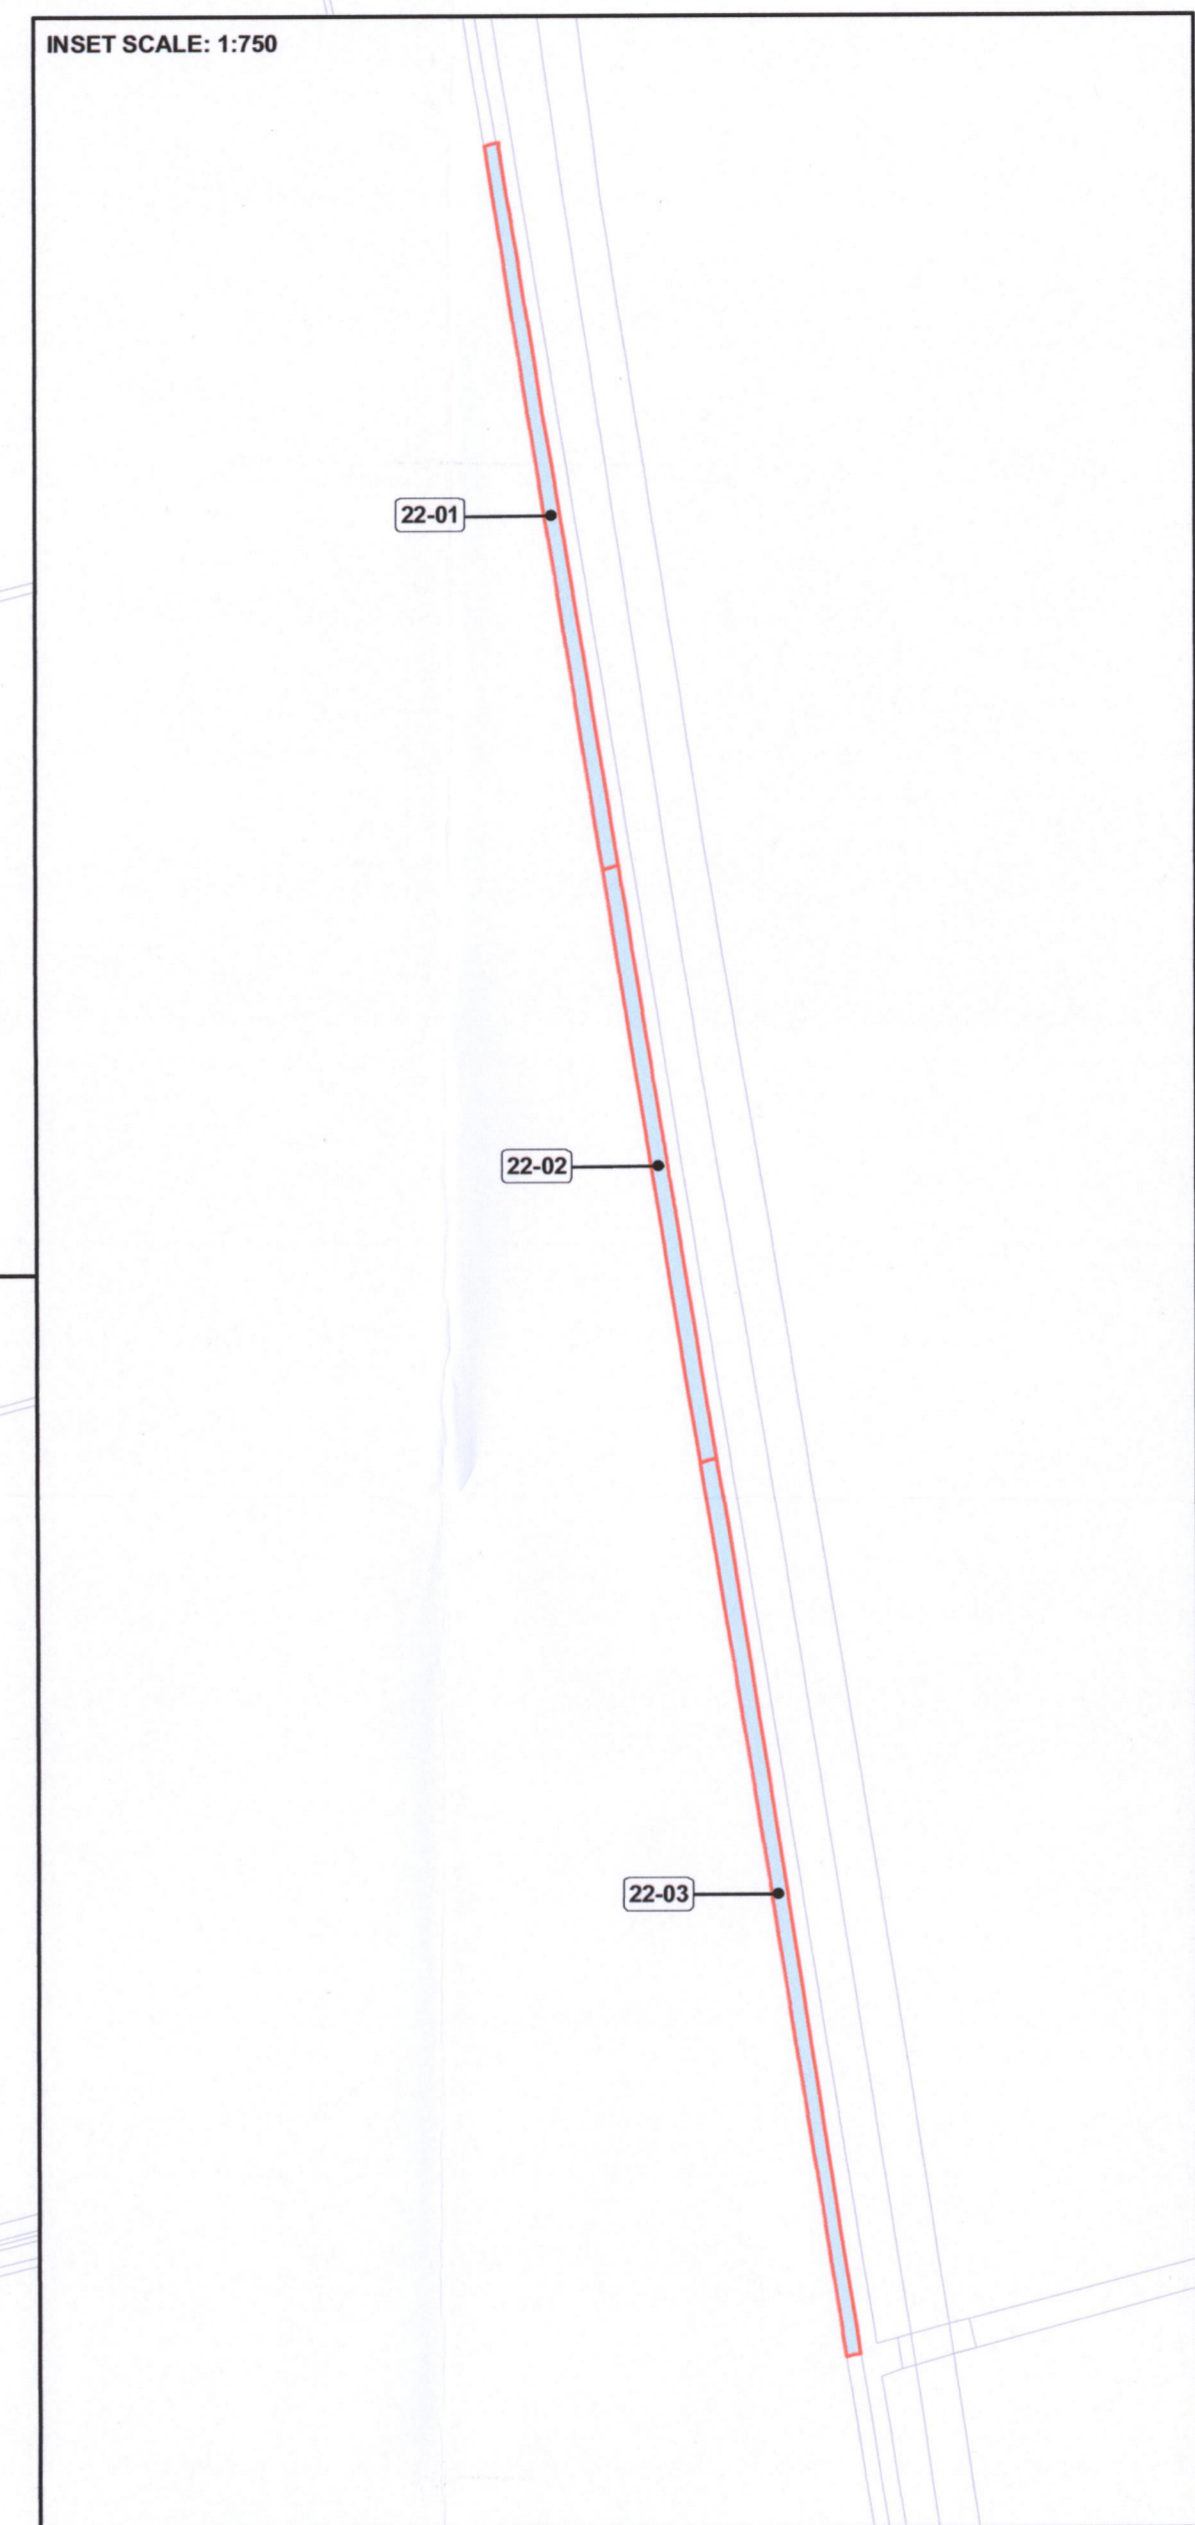
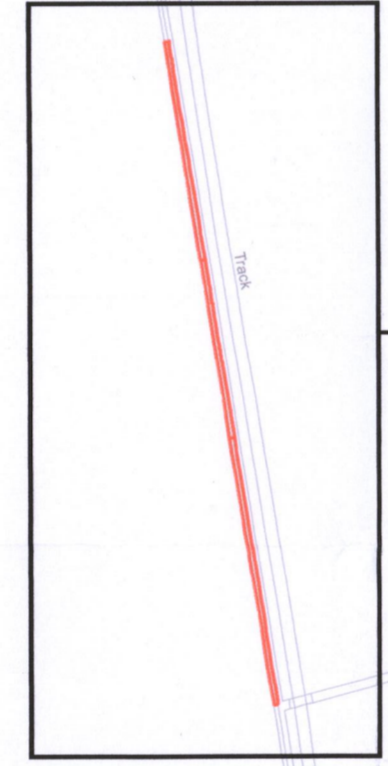


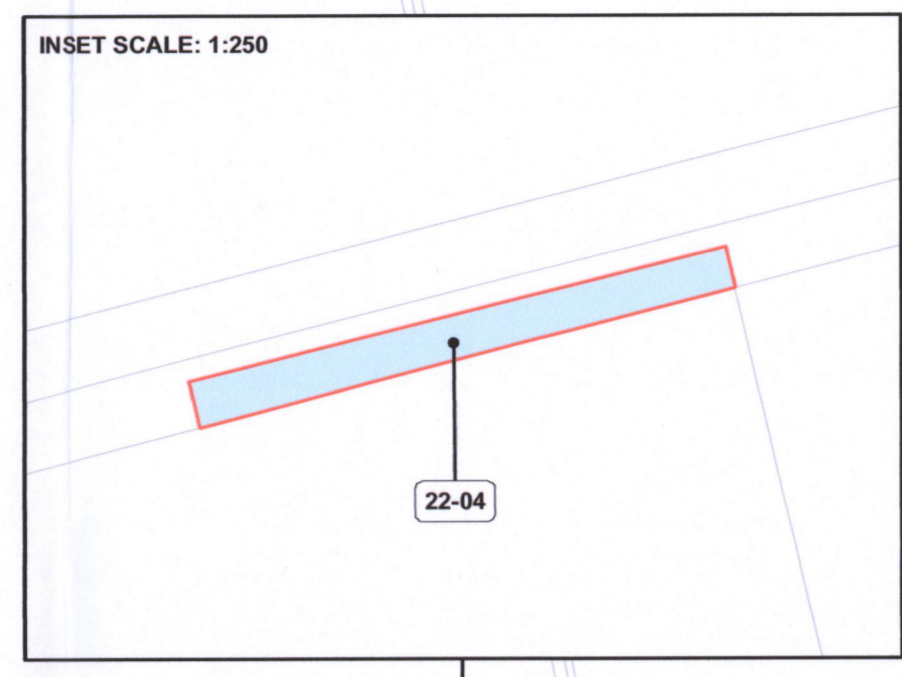

PLAN 11 OF 28 REFERRED TO IN THE NATIONAL GRID VIKING LINK LIMITED (VIKING LINK INTERCONNECTOR) COMPULSORY PURCHASE ORDER 2019 GENERAL VESTING DECLARATION NO.2

- Land Included in General Vesting Declaration
- Rights Included in General Vesting Declaration

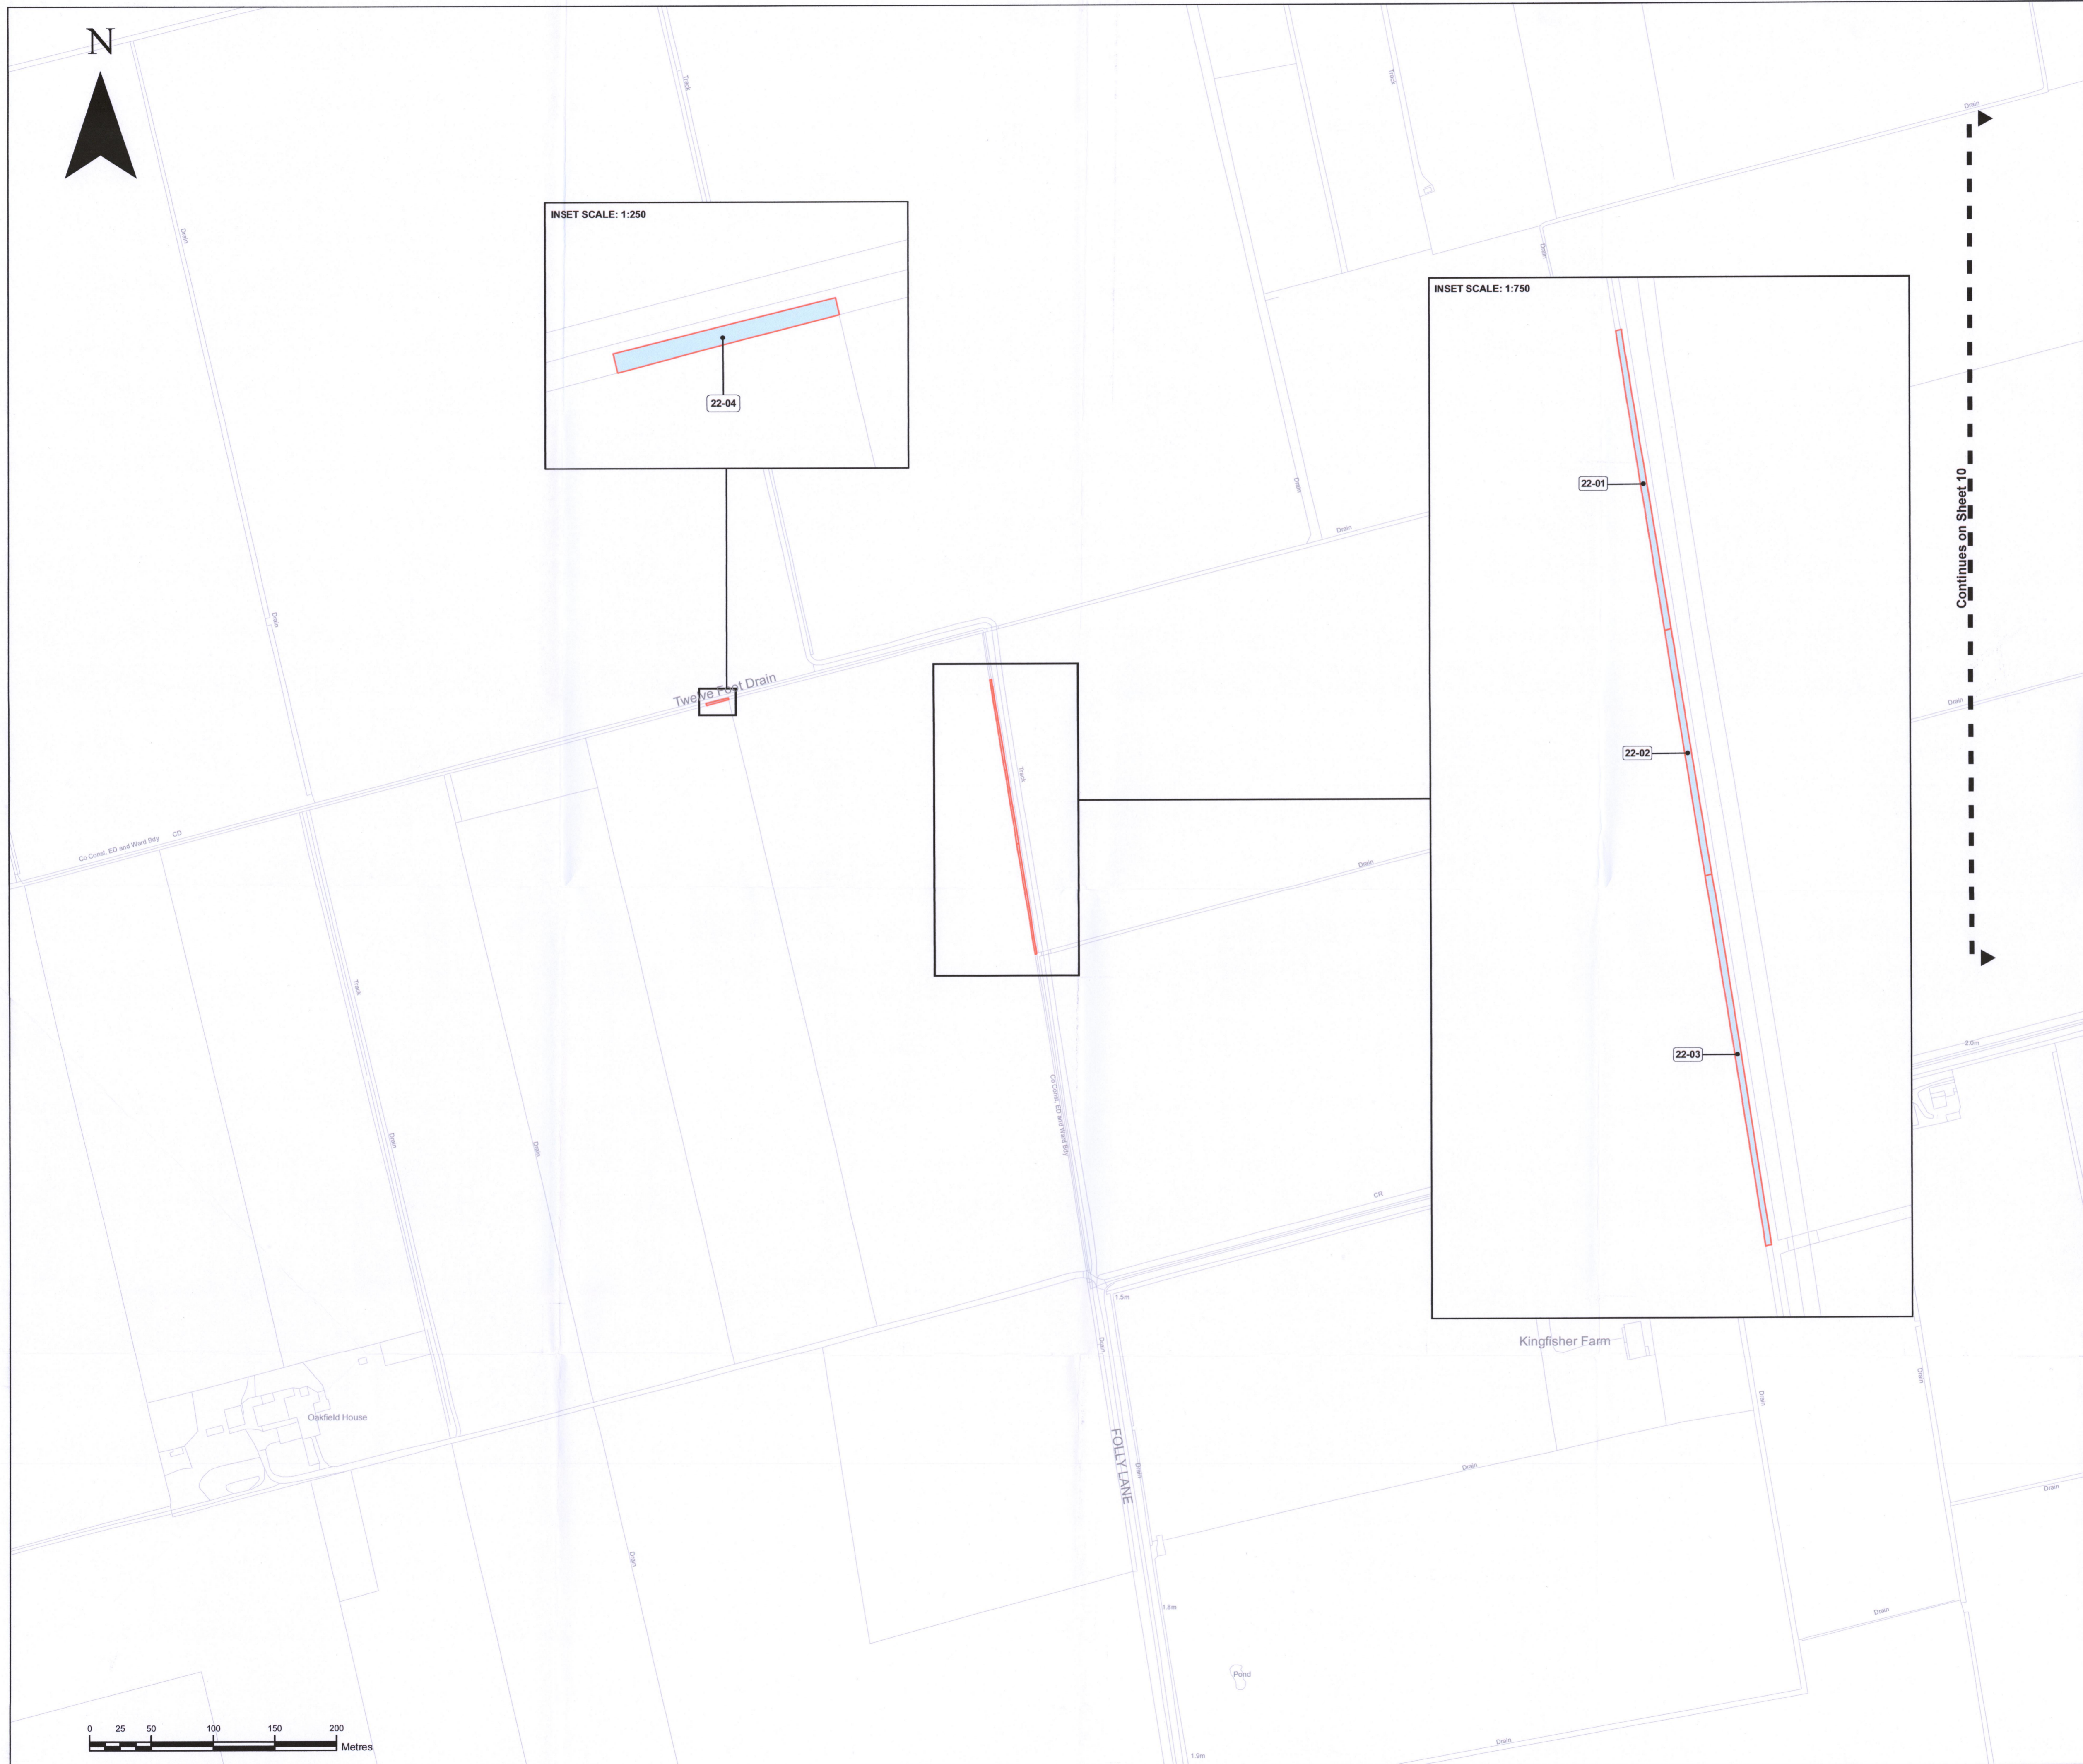

The common seal of  
**NATIONAL GRID VIKING LINK LIMITED**  
 was hereunto affixed on the *20th October* 2020 in the presence of :-  
 LAWRENCE HIGGAN  
 Authorised Signatory .....

Crown copyright and database rights 2016 OS 100031673. You are permitted to use this data solely to enable you to respond to, or interact with, the organisation that provided you with the data. You are not permitted to copy, sub-licence, distribute or sell any of this data to third parties in any form.



DRAWING TITLE  
 Plan 11 of 28 referred to in the National Grid Viking Link Limited (Viking Link Interconnector) Compulsory Purchase Order 2019 General Vesting Declaration No.2

SITE		PRINT	
		A1	
DRAWING NUMBER		FORMAT	
		GIS	
REV	REMARKS	AUTHOR	CHK'D
A	Chart	BS	NF
		CM	CM
		DATE	SHT No.
		20-10-2020	11
			28
			No. of SHTS
			1:2500
			SCALE

