


PLAN 13 OF 28 REFERRED TO IN THE NATIONAL GRID VIKING LINK LIMITED (VIKING LINK INTERCONNECTOR) COMPULSORY PURCHASE ORDER 2019 GENERAL VESTING DECLARATION NO.2

Land Included in General Vesting Declaration
Rights Included in General Vesting Declaration

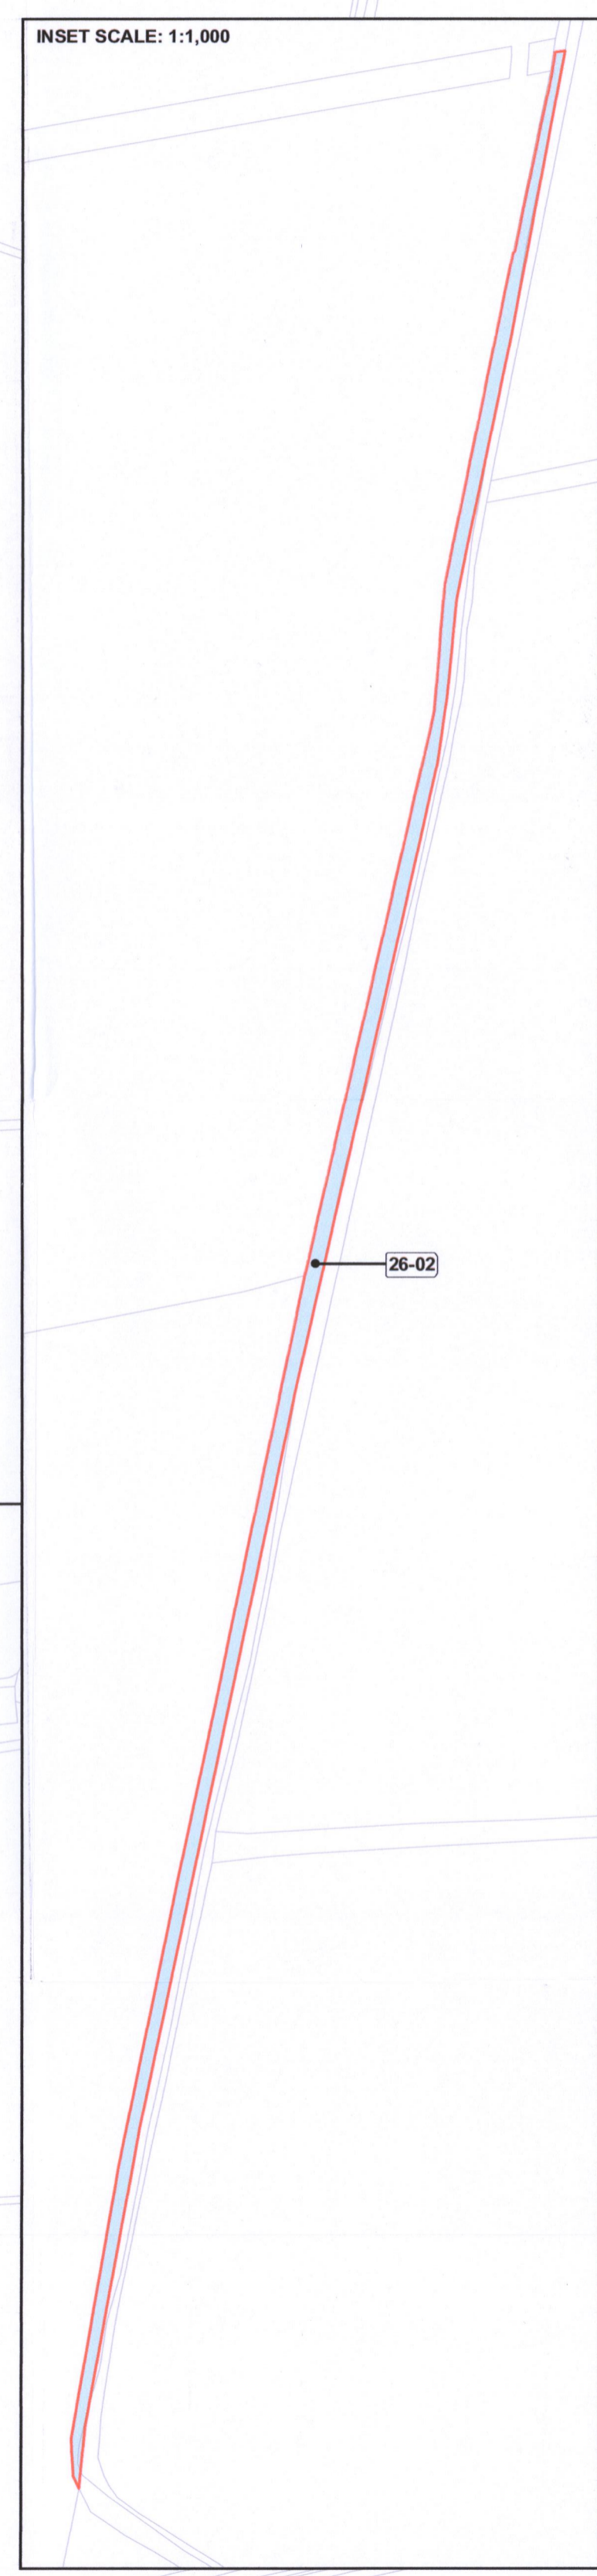

The common seal of NATIONAL GRID VIKING LINK LIMITED was hereunto affixed on the 20th October 2020 in the presence of:-
LAWRENCE HAWMAN
Authorised Signatory

Crown copyright and database rights 2016 OS 100031673. You are permitted to use this data solely to enable you to respond to, or interact with, the organisation that provided you with the data. You are not permitted to copy, sub-licence, distribute or sell any of this data to third parties in any form.



DRAWING TITLE
Plan 13 of 28 referred to in the National Grid Viking Link Limited (Viking Link Interconnector) Compulsory Purchase Order 2019 General Vesting Declaration No.2

SITE		PRINT	
DRAWING NUMBER		A1	
REV. REMARKS		FORMAT	
A. Draft		GIS	
AUTHOR	CHKD	APPD	DATE
BS	NF	CM	20-10-2020
SHT No.	No. of SHTS	SCALE	
13	28	1:2500	
Co-financed by the European Union Connecting Europe Facility			

